

highlands

Display Village Guide



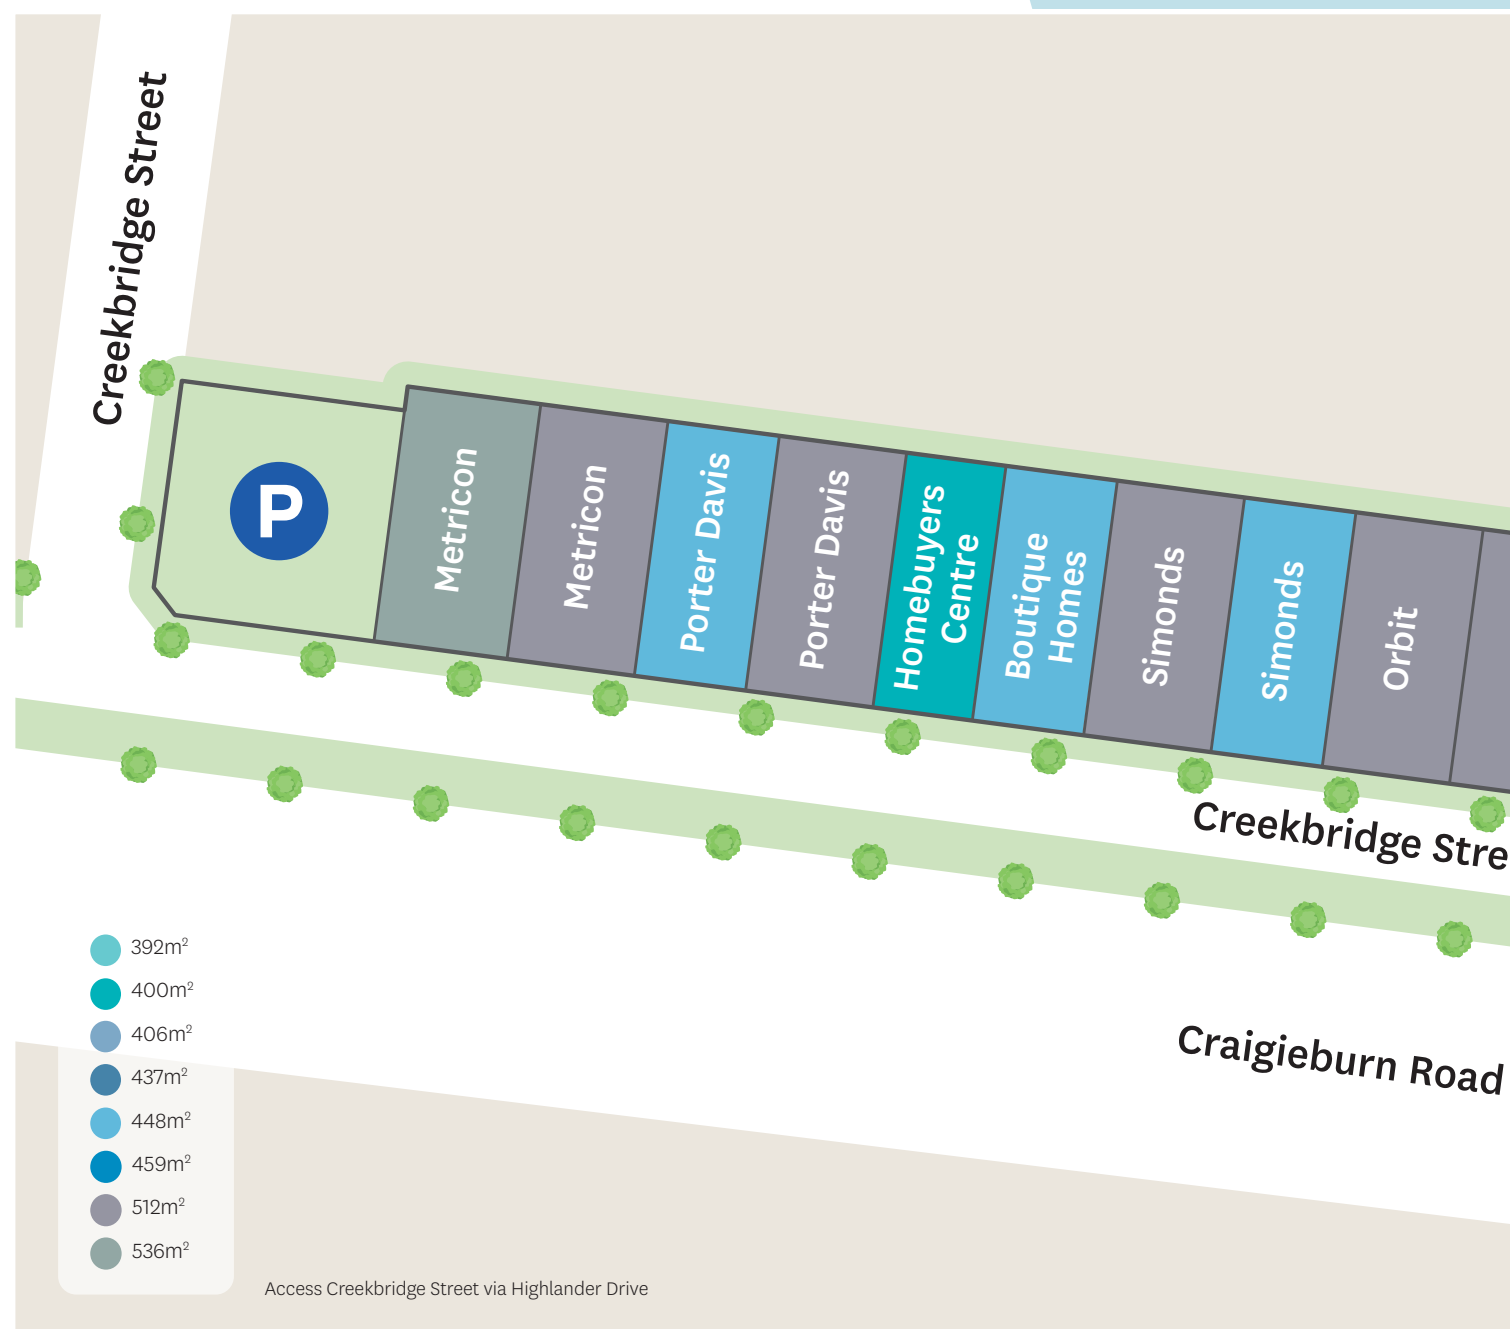
Napier 53 by Simonds Homes, Highlands Display Village.



Stockland

Highlands Display Village map

Explore 20 brand-new home designs from 11 of Victoria's leading builders.



This map is provided solely for the purpose of providing an impression of the development called "Highlands", as well as the approximate location for existing and proposed facilities, amenities, services or destinations, and the contents are not intended to be used for any other purpose. Any statements of distance or size are approximate and for indicative purposes only. Stockland makes no representations and gives no warranties about the future developmental potential of the site, or the current or future location or existence of any facilities, amenities, services or destinations. All images and statements are based on information available to, and the intention of, Stockland at the time of creation of this map (March 2022) and may change due to future circumstances. This map is not a legally binding obligation on or warranty by Stockland. Stockland accepts no liability for any loss or damage arising as a result of any reliance on this brochure or its contents.



PORTER
DAVIS
HOMES



boutique
homes



Orbit
HOMES

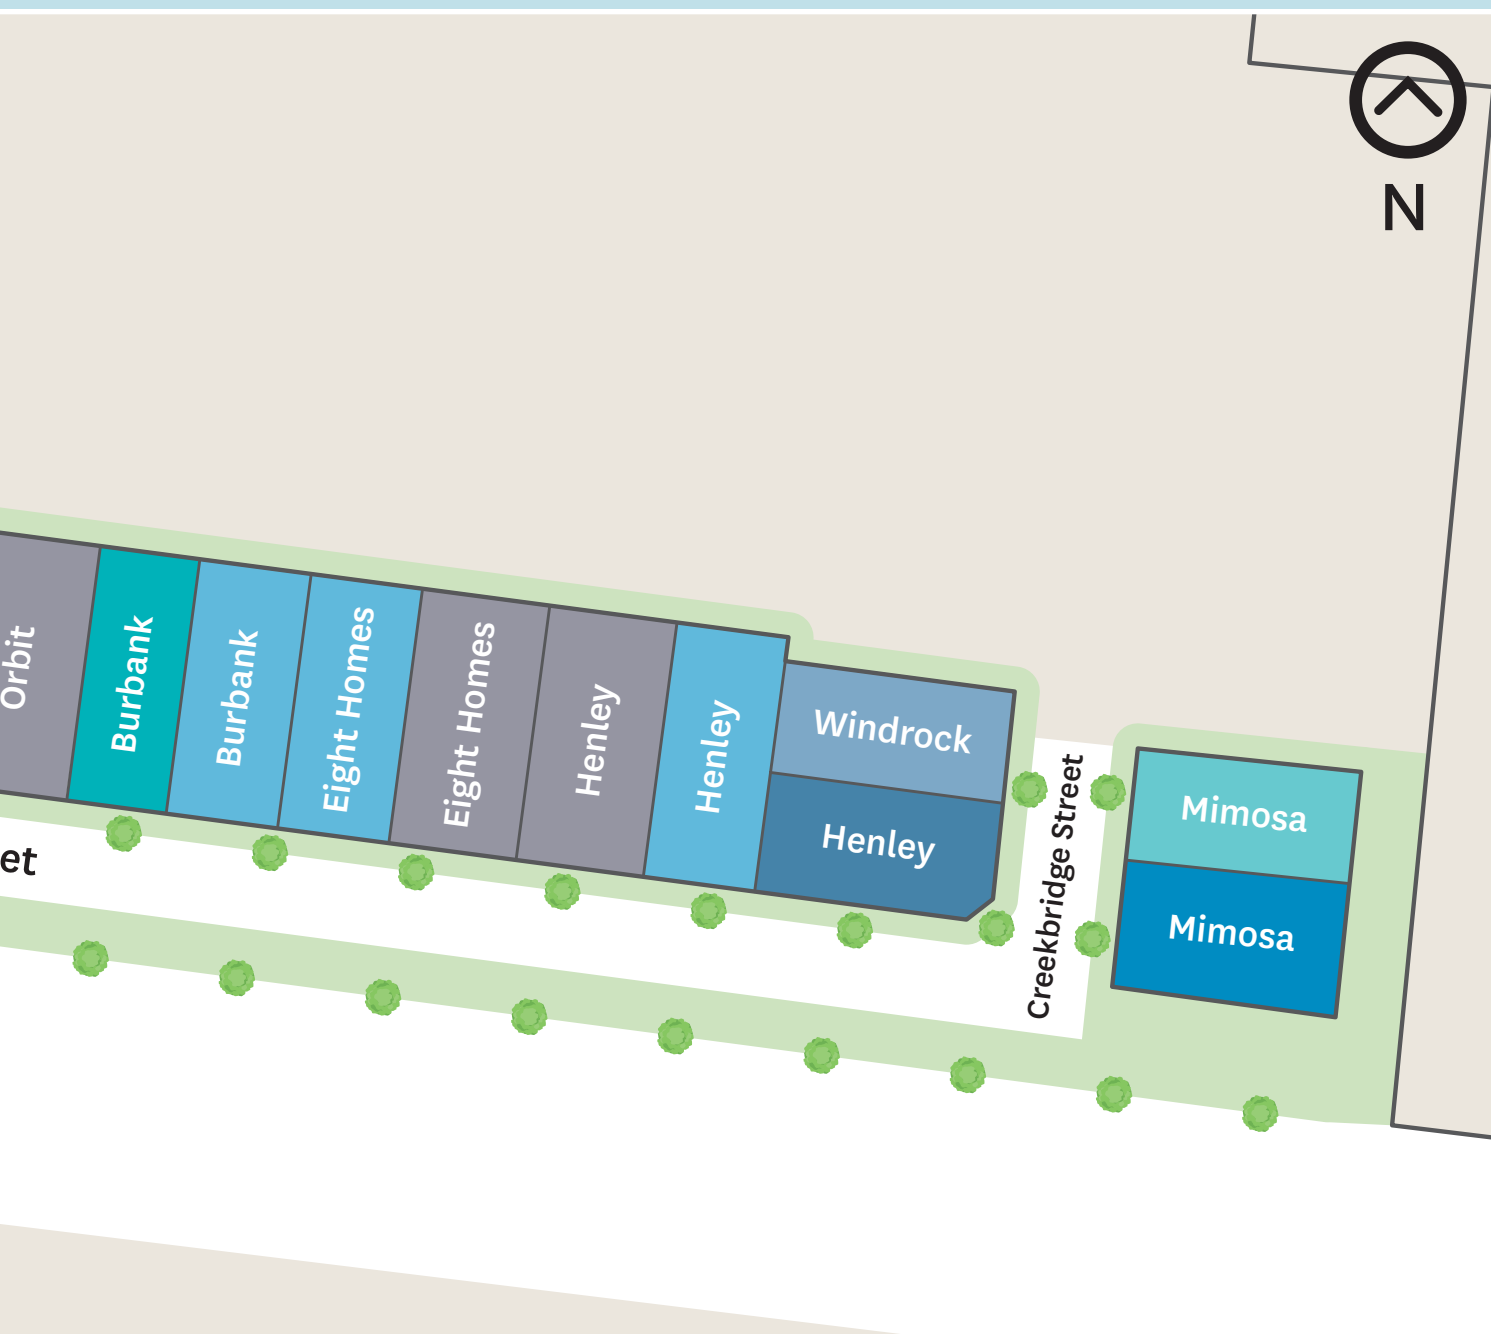
Burbank 
#noplacelikehome

ei8ht
HOMES

Henley 




MIMOSA
HOMES



Quick reference guide

Builder	Display Village Number	House Name	Bedrooms	Bathrooms	Car Spaces
Metricon	1	Amira 28BP	4	2	2
Metricon	2	Savannah 41RF	5	3	2
Porter Davis	3	Astor 43	4	2.5	2
Porter Davis	4	Midland 25	4	2	2
Homebuyers Centre	5	Harvey 26	4	2	2
Boutique Homes	6	Airlie 38	4	2	2
Simonds Homes	7	Napier 53	5	4	2
Simonds Homes	8	Welford 25	4	2	2
Orbit Homes	9	Chevron 302	4	3	2
Orbit Homes	10	Sorrento 415	4	4	2
Burbank	11	Andre 413	6	3	2
Burbank	12	Hawkins 268	4	2	2
Eight Homes	13	s FIVE	4	2	2
Eight Homes	14	d FOUR	4	2.5	2
Henley	15	Ashbury 34	4	2	2
Henley	16	Summit 28	4	2	2
Henley	17	Easton 22	4	2	2
Windrock	18	Blue Pearl 44	4	2	2
Mimosa Homes	19	Stanley 248	4	2	2
Mimosa Homes	20	Mornington 282	4	2	2





Metricon
Amira 28BP

Lot size: 536m²
House area: 269.15m²

 (4) _____

 (2) _____

 (2) _____

Metricon
Savannah 41RF

Lot size: 512m²
House area: 393.63m²

 (5) _____


 (3) _____


 (2) _____




Porter Davis
Astor 43

Lot size: 448m²
House area: 430.29m²

 (4) _____

 (2.5) _____

 (2) _____

Porter Davis
Midland 25

Lot size: 512m²
House area: 236.71m²

 (4) _____

 (2) _____

 (2) _____



Homebuyers Centre

Harvey 26

Lot size: 400m²
House area: 238.68m²

 (4) _____

 (2) _____

 (2) _____

Boutique Homes

Airlie 38

Lot size: 448m²
House area: 352.27m²

 (4) _____

 (2) _____

 (2) _____



Simonds Homes

Napier 53

Lot size: 512m²
House area: 502.59m²

 (5) _____

 (4) _____

 (2) _____

Simonds Homes

Welford 25

Lot size: 448m²
House area: 233.14m²

 (4) _____


 (2) _____


 (2) _____



Orbit Homes
Chevron 302

Lot size: 512m²
House area: 302m²


 (4) _____


 (3) _____


 (2) _____

Orbit Homes
Sorrento 415

Lot size: 512m²
House area: 415m²

 (4) _____

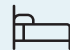
 (4) _____


 (2) _____

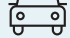


Burbank
Andre 413

Lot size: 400m²
House area: 413.9m²


 (6) _____


 (3) _____

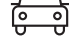
 (2) _____

Burbank
Hawkins 268

Lot size: 448m²
House area: 266.6m²

 (4) _____

 (2) _____

 (2) _____



Eight Homes
s FIVE

Lot size: 448m²
House area: 266.59m²

 (4)	_____
 (2)	_____
 (2)	_____



Eight Homes
d FOUR



Lot size: 512m²
House area: 378.73m²

 (4)	_____
 (2.5)	_____
 (2)	_____



Henley
Ashbury 34



Lot size: 512m²
House area: 316.2m²

 (4)	_____
 (2)	_____
 (2)	_____



Henley
Summit 28


Lot size: 448m²
House area: 259.8m²

 (4)	_____
 (2)	_____
 (2)	_____



Henley
Easton 22

Lot size: 437m²
House area: 209.2m²

 (4) _____

 (2) _____

 (2) _____



Windrock
Blue Pearl 44

Lot size: 406m²
House area: 407.61m²

 (4) _____

 (2) _____

 (2) _____



Mimosa Homes
Stanley 248

Lot size: 392m²
House area: 223.3m²

 (4) _____


 (2) _____


 (2) _____




Mimosa Homes
Mornington 282

Lot size: 459m²
House area: 266.4m²

 (4) _____

 (2) _____

 (2) _____

Find your dream home at Highlands

Highlands Sales & Information Centre

1 North Shore Drive, Craigieburn VIC

Highlands Display Village

Creekbridge Street, Craigieburn VIC



This map is provided solely for the purpose of providing an impression of the development called "Highlands", as well as the approximate location for existing and proposed facilities, amenities, services or destinations, and the contents are not intended to be used for any other purpose. Any statements of distance or size are approximate and for indicative purposes only. Stockland makes no representations and gives no warranties about the future developmental potential of the site, or the current or future location or existence of any facilities, amenities, services or destinations. All images and statements are based on information available to, and the intention of, Stockland at the time of creation of this map (March 2022) and may change due to future circumstances. This map is not a legally binding obligation on or warranty by Stockland. Stockland accepts no liability for any loss or damage arising as a result of any reliance on this brochure or its contents.

highlands

stockland.com.au/highlands

13 52 63

• • • • •

Highlands Display Village
Creekbridge Street, Craigieburn VIC



Stockland

This plan is provided solely for the purpose of providing an impression of the proposed development called 'Highlands' as well as the approximate location of existing and proposed third party facilities, services or destinations and is not intended to be used for any other purpose. Stockland does not make any representation or give any warranty in relation to the future development of the site or the current or future location or existence of any facilities, services or destinations. The plan is based on the intention of, and information available to, Stockland at the time of creation of the plan (March 2022) and details may change due to future circumstances. Any indications of distance or size are approximate and for indicative purposes only, and are not to scale. The plan is not a legally binding obligation on or warranty by Stockland. Stockland accepts no liability for any loss or damage arising as a result of any reliance on this plan or its contents.