
Stage Release
506, 508, 511, 512



Stockland | **MT. ATKINSON**

Domain Village Design Essentials





Contents

The Community Vision	3
Lifestyle Masterplan	4
Background	5
Design Approval	6
 The Design Essentials	 7
1. Siting and servicing your home	8
2. The style of your home	10
3. How your home addresses the street	12
4. Front garden landscape	18
5. Fencing and boundaries	21
6. External elements	24
7. Environmental sustainability	26
 Design Approval Checklist	 27



The Community Vision

The Lifestyle at Mt Atkinson is a community vision. Stockland is presented with a unique opportunity to deliver a high-quality masterplanned community. It will provide a wide range of high-quality public and private facilities and market leading housing choices in a variety of landscape settings.

The Design Essentials outlined in this document allow the implementation of key design principles to deliver a strong sense of place and community. This community will offer an incomparable range of lifestyle choices, providing an outstanding place set in the signature landscape with memorable landmarks where people will love to live. A place that people will be proud to call home.



Lifestyle Masterplan



- Shopping and Amenities**
 - Killara Cafe
 - Proposed Local Convenience Centre
 - Future Westfield Town Centre
 - Caroline Springs Square – 7.5km
- Transport Connections**
 - Community Bus Service
 - Proposed Train Station
 - Rockbank Train Station – 4.9km
 - Caroline Springs Railway Station – 6.6km
 - Melbourne Airport – 24.7km
 - Melbourne CBD – 25km
- Leisure and Sporting Clubs**
 - Proposed Indoor Recreation Centre
 - Proposed Sports and Recreation Precinct
 - Proposed Playing Fields
 - Mount Cottrell Recreation Reserve – 5.5km
- Early Education and Schools**
 - Mt. Atkinson Kindergarten
 - Future Private Primary School
 - Future Private Secondary School
 - Future Government Primary School
- Community Centres**
 - Mt. Atkinson Children's & Community Centre
 - Mt. Atkinson Community Centre by Edmund Rice Services
- Parks and Open Spaces**
 - Proposed Bike Paths and Walkways
 - Grizzly Bear Park
 - Mt. Atkinson Reserve
 - Western Grasslands Nature Reserve
 - Conondale Park
- Medical Centres**
 - Melton Health – 13.2km
 - Sunshine Hospital – 13.6km
- Sales & Information Centre**
- Display Village**

- Legend**
- Future Residential Townhomes
 - Education
 - Proposed Community Centre
 - Proposed Retail/Commercial/Business
 - Proposed Mixed Use
 - Sold
 - Existing Train Line
 - Overhead Power Easement



Background

Stockland's commitment and objectives

Stockland's commitment to you is to encourage and showcase quality urban design. Stockland's objective is to create a pleasant living environment that is centred around a strong sense of community and provides a variety of housing solutions to suit a diverse range of lifestyles.

It is important that the design of your home is in keeping with the Design Essentials outlined in this document.

They have been created to:

- Encourage visually appealing streetscapes.
- Promote environmentally responsible development.
- Provide certainty about the standard of housing.
- Assure you that everyone will contribute equally to achieving a strong neighbourhood character.
- Protect your investment.

- Promote a modern Australian architectural style that responds to the Australian climate and fosters a cohesive streetscape, and
- Deliver on 'The Community Vision'.

Promoting Good Design

The Design Essentials encourage a cohesive streetscape whilst promoting variety in house design.

The Essentials are designed to create a neighbourhood that is visually interesting, promotes diversity and is of a consistent high quality. To achieve this objective the Design Essentials facilitate good residential design.

By following the Design Essentials carefully you will help to contribute to the creation of a more desirable neighbourhood and enhance the value of your home and community.



Design approval


Submission requirements

These Design Essentials apply to all lots within Stage 506, 508, 511, 512 at Mt Atkinson. The construction of two dwellings on a lot is strongly discouraged unless the lot is on a corner of 600m² or larger, and is subject to a planning permit approval by Melton City Council. In order to build, you must apply and have an application package approved by Stockland’s Design Team. Design Approval by Stockland does not constitute building approval or compliance with building regulations. Upon obtaining Design Approval from Stockland, a building permit must be obtained from the local Council or a private Building Surveyor before construction can commence.

The process

Stockland’s Design Team will endeavour to assess proposals in the shortest possible time, generally within ten business days of receiving all required information for the application. Approved plans will be stamped approved, copied and returned to the applicant or their agent. The progress of the home will be monitored by Stockland to ensure that it conforms with the approved design.

All requests for comment from Stockland’s Design Team, or any other queries, should be directed to the Stockland Covenant Administrator.

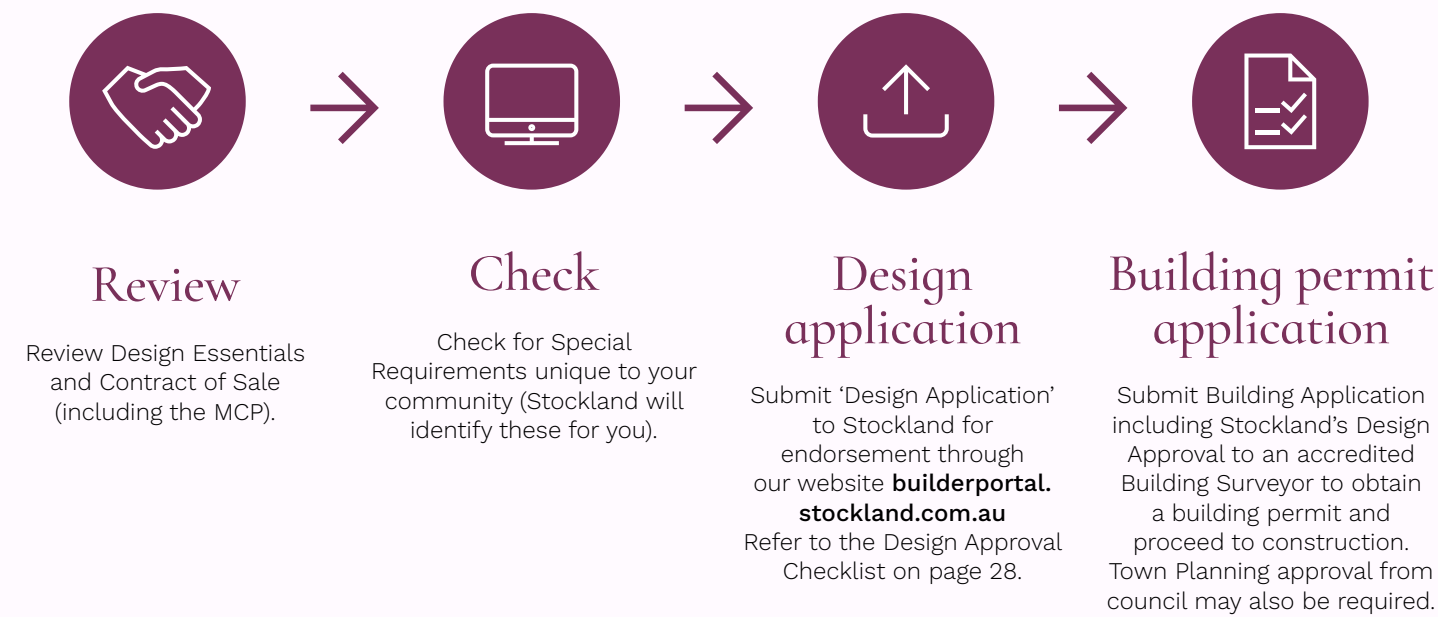

Developer’s Responsibility

Whilst Stockland will endeavour to ensure compliance with these Design Essentials wherever possible, Stockland will not be responsible or liable to any person for any loss, damage or injury arising whether directly or indirectly from any noncompliance with these Design Essentials.



The Design Essentials





1. Siting and servicing your home

1.1 Min. setbacks – lots 300sqm and above


Dwellings on lots above 300sqm must have a minimum front setback of 4m and a rear setback of 2m.

Certain lots over 300sqm have a reduced 3m front setback. Please refer to the MCP to determine the applicable front setback to your lot.


Porches, verandahs and porticos less than 3.5m in height may encroach up to 1.5m into the minimum front setback.

A 1m setback on one side boundary is required on all lots, except those with a frontage of 10.5m or less which can be built boundary to boundary as per the applicable MCP.

Garages must be setback a minimum of 5m from the primary street frontage and be located behind the predominant wall of the dwelling.

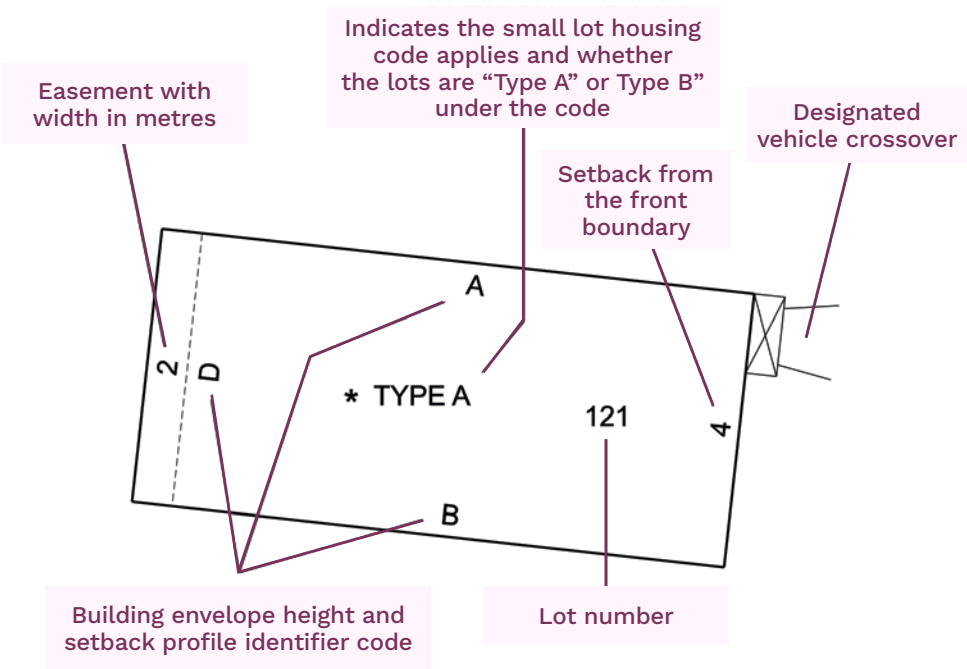

Example of Building Envelope Plan in the Memorandum of Common Provisions (MCP)

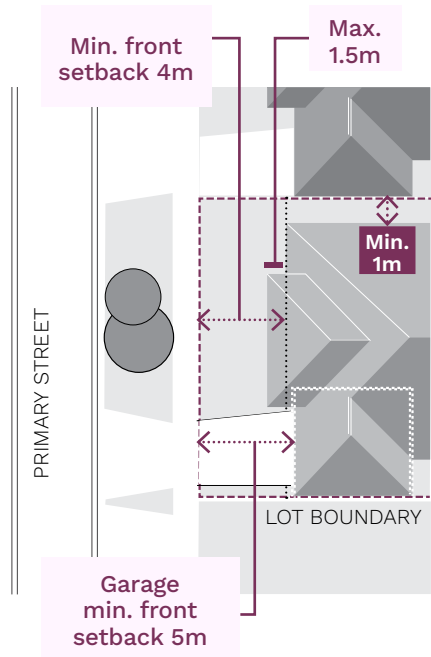

Minimum Setbacks – Lots 300sqm and above

1. Siting and servicing your home



1.2 Min. setbacks – corner lots

Dwellings on corner lots must be setback a minimum of 2m from the secondary street frontage.


1.3 Small lots

Depending on local Council requirements small lots under 300sqm may be subject to the small lot housing code and/or require Town Planning permit. Please contact the Stockland Customer Relations Coordinator for more details.

Certain lots under 300sqm have an increased 4m front setback. Please refer to the MCP to determine the applicable front setback to your lot.

1.4 Service connections

You must ensure that your home is connected to all available in ground services according to the service provider's standards including the optic-fibre network.

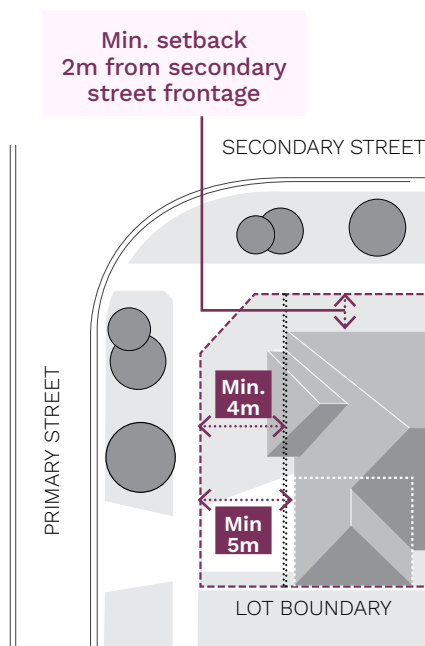

Minimum Setbacks – Corner Lots



2. The style of your home

Choosing a home style that fits in with your neighbourhood

2.1 Home style

Your Home design must be either “Contemporary” or “Hamptons-inspired” in keeping with the other homes in your street.

Faux heritage styles and detailing will not be permitted unless it is in keeping with the above architectural styles.



✓ Contemporary facade




✗ Faux heritage features not permitted

2.2 House design separation

The house may not be the same as one within three lots either side or across the street, unless:

- It is approved in writing by Stockland and/or
- The house is part of a row of terraced homes or a medium density development.

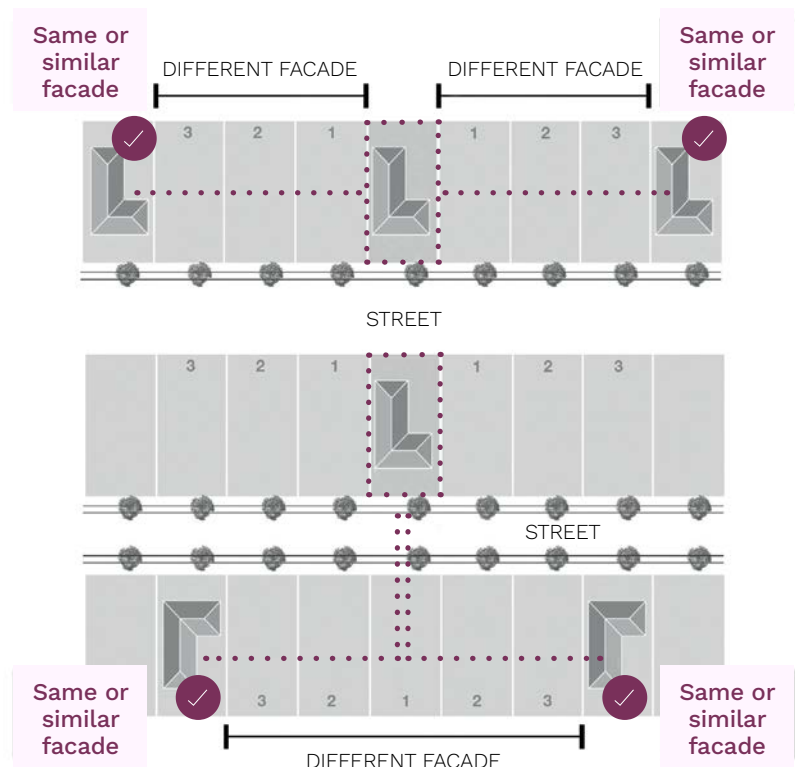

2. The style of your home



2.3 Roof pitch

A minimum roof pitch of 22.5 degrees is required unless it is a skillion roof, in which case it must have a minimum roof pitch of 10 degrees and a maximum roof pitch of 15 degrees.

2.4 Eaves

All pitched roofs to dwellings must incorporate a minimum eave of 450mm to the front facade and a return to the point of the first habitable room window or 3m, whichever is greater.

All corner lots must incorporate a minimum of 450mm deep eaves to all sides of the roof visible from the street.

All pitched roofs to the second storey of dwellings must incorporate a continuous eave of 450mm minimum to all sides.

2.5 Parapet walls

Flat roofs less than 5 degrees must be fully concealed by a parapet.



Any side parapet wall must return around the front facade and must not create a 'step' in the front facade wall.

Where a parapet wall exists, the garage roof should integrate with the architectural style of the house.

2.6 Ceiling heights

Your home must have a minimum ceiling height of 2550mm.

Double storey designs have minimum ceiling heights for the second storey in accordance with Building Regulations.

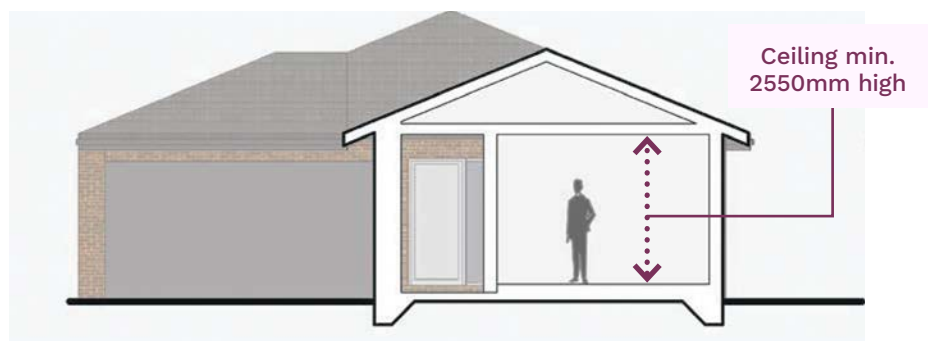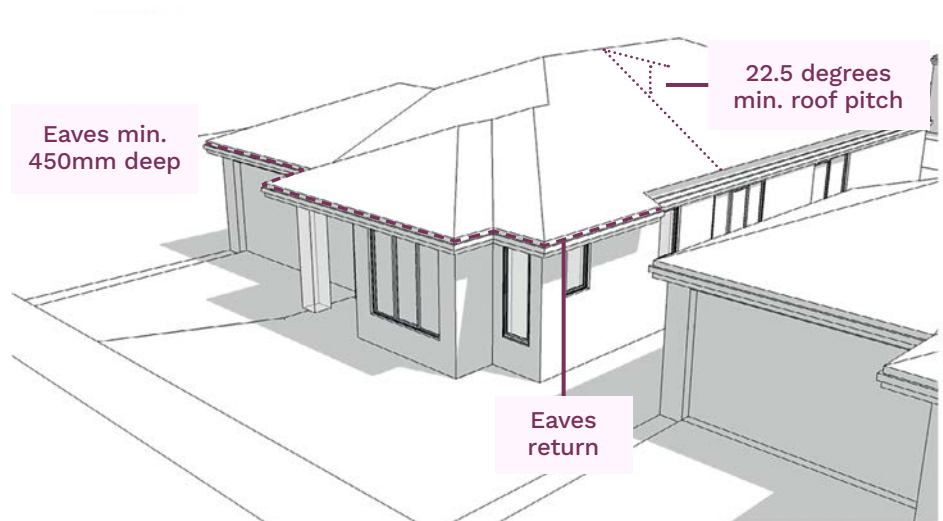




3. How your home addresses the street

3.1 Front door facing the street


Your home must have a front door facing the street and either a verandah, porch or portico.

3.2 Porch, portico or verandah size

Your home must have a porch, portico or verandah with a minimum area of 4.0m² and a minimum depth of 1.5m at some point.

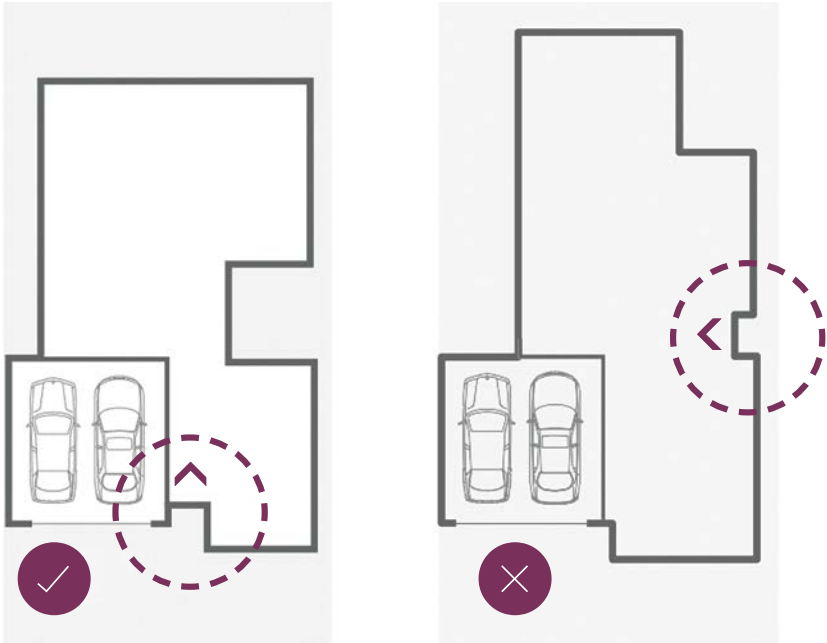

Front door facing the street

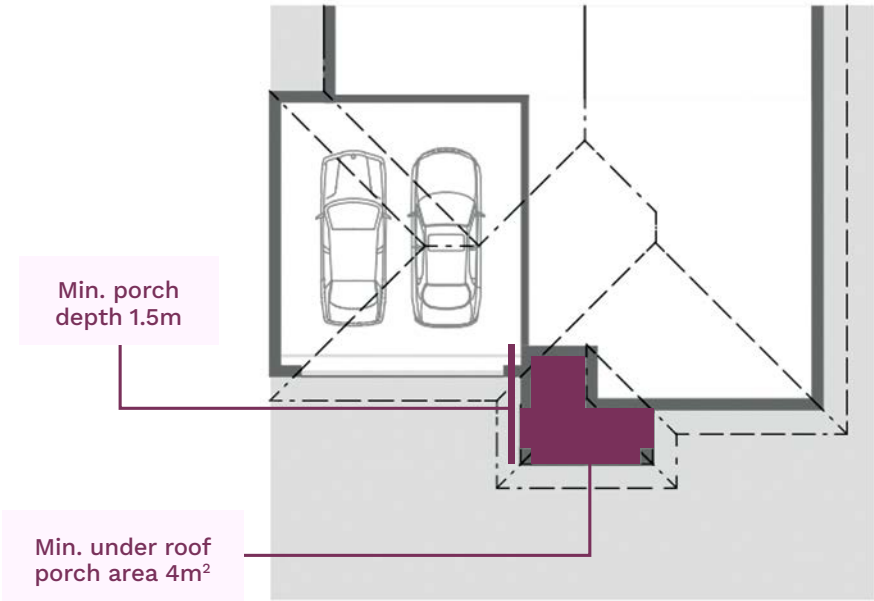

Porch, portico or verandah size

3. How your home addresses the street



3.3 Windows

Your home must have a minimum of 1 habitable room window on each facade facing both the primary and secondary street frontages.


Windows that are readily visible from the street must be consistent in style and proportion and must have a maximum sill height of 1.25m above the finished floor level. These windows include:

- ground floor and upper storey windows on the front facade facing the primary street frontage, and
- ground floor and upper storey windows forward of the corner fence return facing the secondary street frontage.


Blank walls with no windows are not permitted on any facade visible from both primary and secondary street frontages.

3.4 Corner lots

A building on a corner lot may encroach not more than 300mm into the setback on a side street for a maximum length of 10 per cent of the building wall facing that side street.

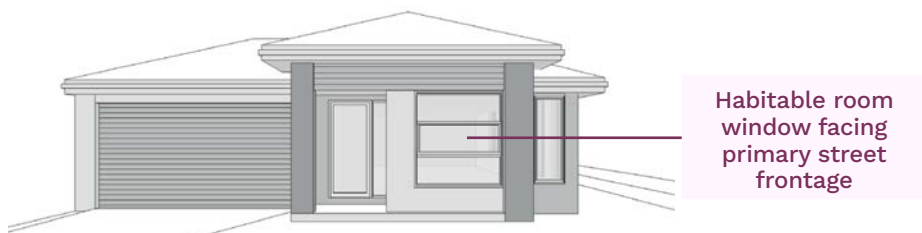

✓ Habitable room windows facing primary street frontage

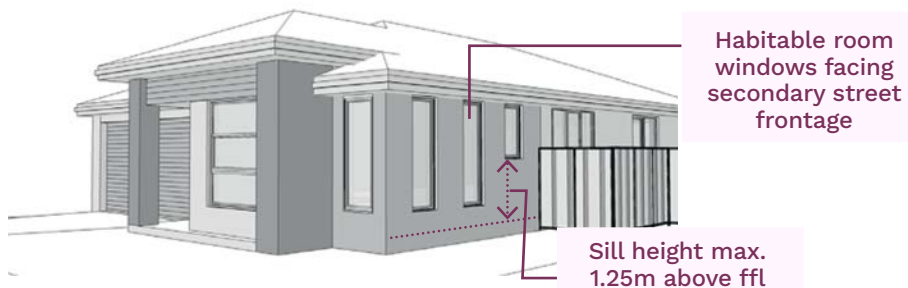


✓ Side street windows match style and proportion of front windows



✓ Side street windows match style and quality of front windows

✗ Side street windows do not match style of front windows

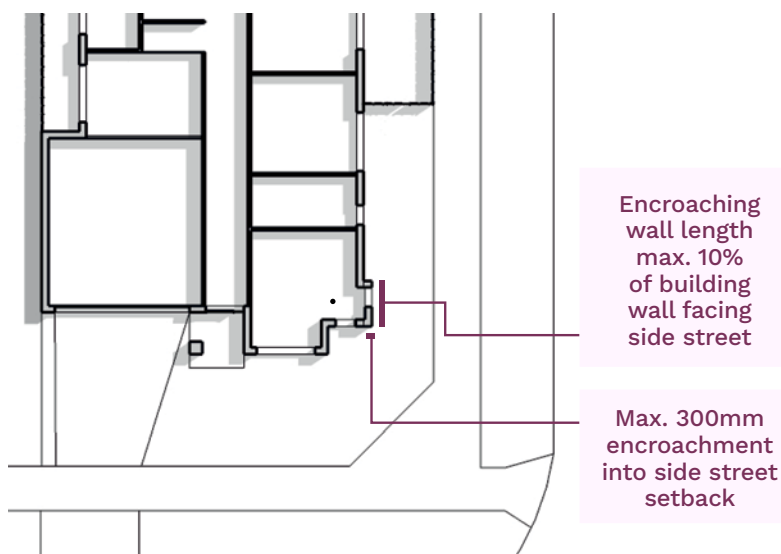

3. How your home addresses the street



3.5 Second storey facade articulation

Front or side street and rear laneway facing second storey facades must incorporate balconies and/or additional setbacks and articulation.

3.6 External materials

All external materials and colours must suit the character of the neighbourhood and be submitted to Stockland for approval.

Any facade of your home visible from a street or public space must have a minimum area of 25% of a material or colour contrasting with the main material or colour.

The 25% is calculated excluding windows, doors, and garage doors and other openings.

Single storey colour and material requirements apply to the second storey.

For homes on corner and rear accessed lots, architectural treatment, facade elements, roof articulation, materials and colours incorporated on the front facade must return along the secondary street frontage up to the corner fence return. Refer to corner fence requirements.


3.7 Roof, gutters and downpipes

Gutter and fascia colours are to match the roof colour. Downpipe colours must not contrast with wall colour.


Roof materials must not be: unfinished, reflective, galvanised, zinc, fibre cement or tray deck sheeting.



- ✓ Front street elevation materials and colours continue for all facades visible to the street

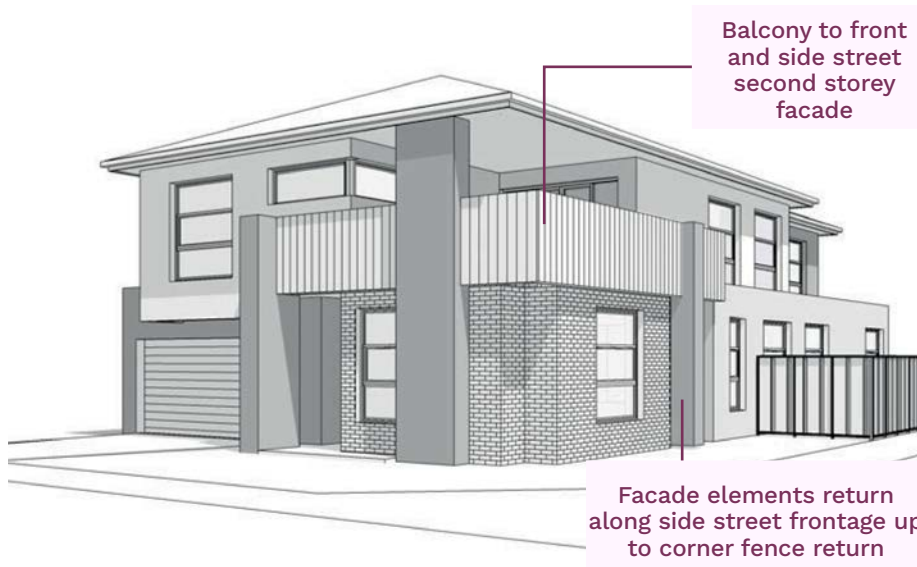

- ✓ Corner Lot Architectural treatment, facade elements, roof articulation, materials and colours continue for all facades visible to the street

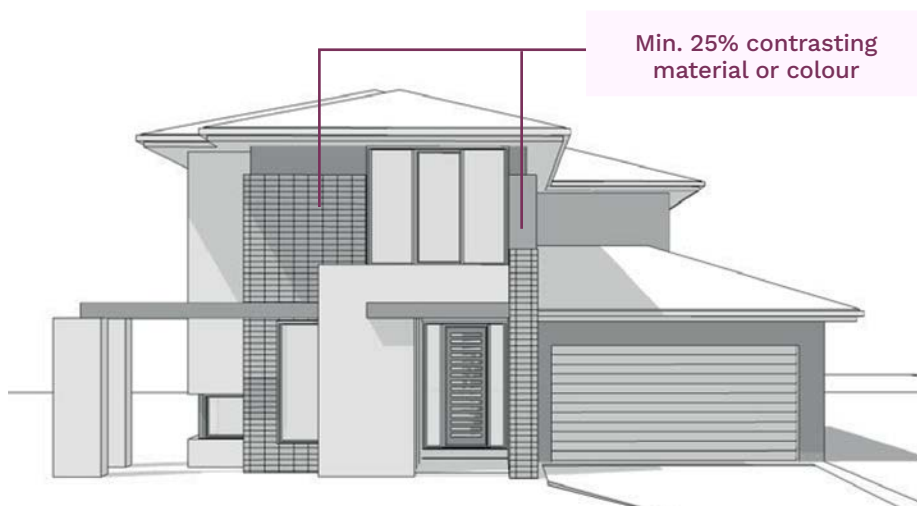

- ✓ Additional setbacks and articulation to second storey facade

3. How your home addresses the street



3.8 Garages

The garage must be attached and match the quality and finish of the exterior of your home. Carports will not be approved.

Garage roofs should integrate with the architectural style of the home.

Single and double garages must be setback a minimum of 840mm from the front or side building line unless otherwise noted in the MCP.

For lots with a frontage of 10.5m or greater, the maximum width allowable for the garage door is 4.8m.


For lots with a frontage under 10.5m as measured at the front setback, a single garage is required with a maximum door width of 2.6m.

Where facing a secondary street frontage, the garage must be setback a minimum of 5m from the secondary street. An easement running along the rear of the lot cannot be built over and the garage may have to be setback from the rear boundary to accommodate the easement. Garages must be located adjacent to the lot boundary but are not permitted adjacent to boundaries abutting public open space.

3.9 Rear access garages

A Garage accessed from the rear of the property must be setback 500mm minimum from the rear property line.

Rear access garages can be detached but must match the look of the dwelling.

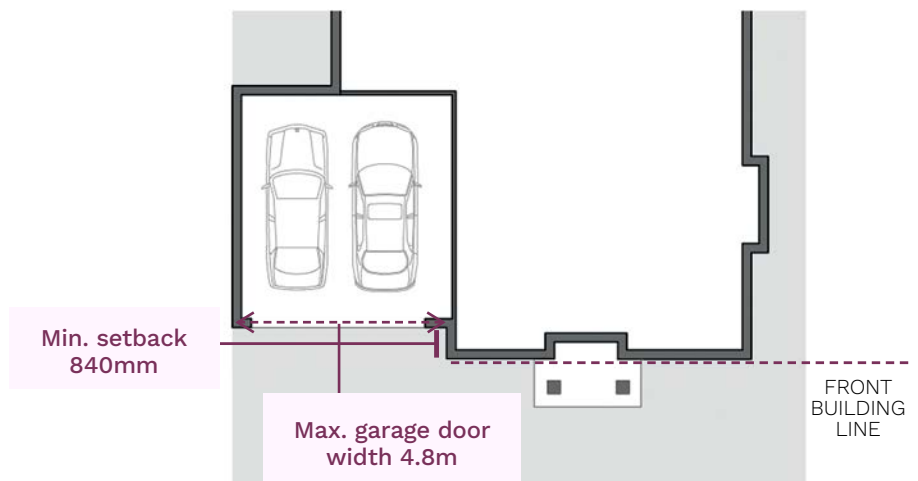

Double garages

3. How your home addresses the street



3.10 Triple garages

Triple garages are strongly discouraged, if proposed then:


- The lot width must be at least 20.0m frontage.
- The third garage must be setback a further 840mm from the other garage doors.
- The garage must not exceed 40% of the facade.

3.11 Garage doors

Garage doors must be:

- Panel lift, or
- Sectional overhead, or
- Tilt-a-door

Roller doors will not be approved.

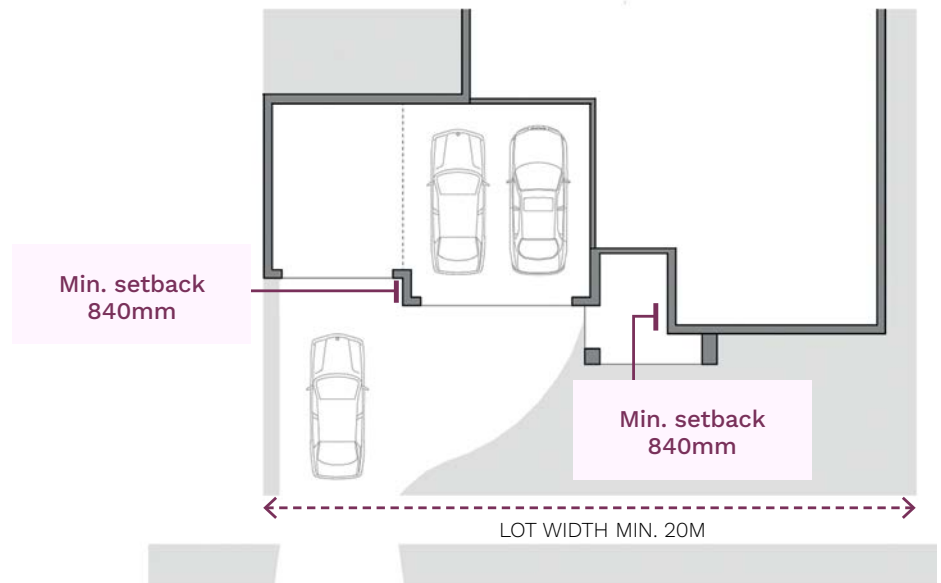

Triple garages

3. How your home addresses the street




3.12 Requirements for homes that are 13m or more in widths


Where a home is 13.0m wide or greater at least one of the following is required:

- A step in the front facade of a minimum 840mm (this step must be in addition to any step at the garage), or
- A portico/verandah with a minimum area of 10sqm. The porch must also have a depth of minimum 1.5m deep at some point, or
- A verandah for the full length of the frontage (excluding the garage).


Note: An entry recess is not a step in the facade.

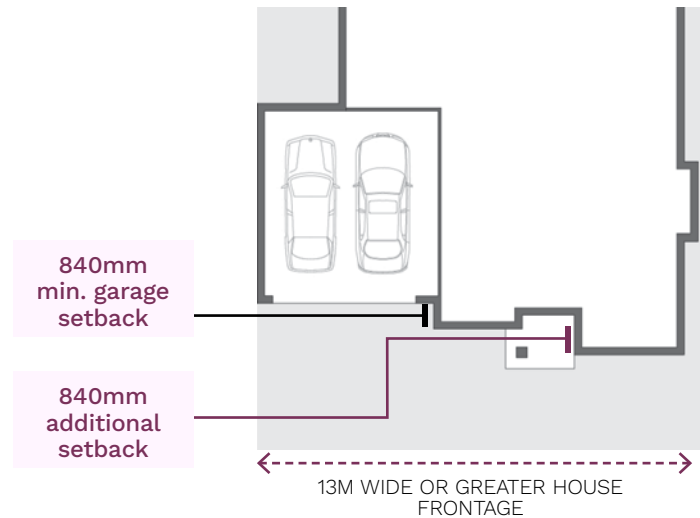

Option: 840mm additional step in front facade

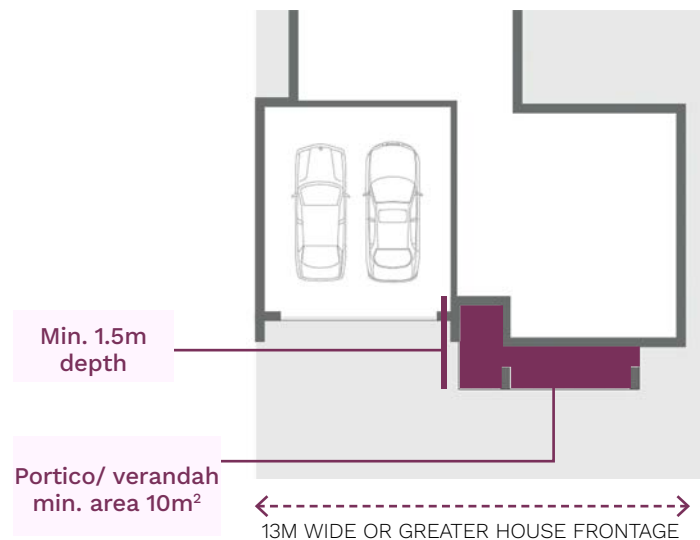

Option: Portico/Verandah min. area 10sqm and min depth 1.5m

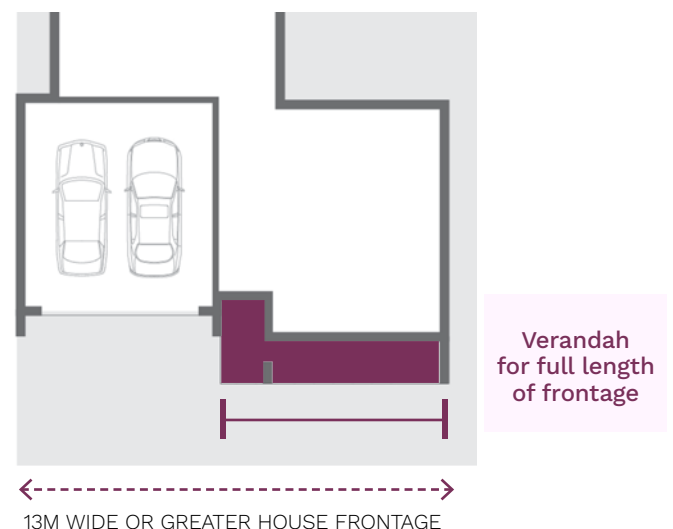

Option: Verandah for full length of frontage



4. Front garden landscape

4.1 Your garden

All lots including Small Lot Housing Code lots must accord with Melton Council's Street Tree Planting & Removal Policy.

4.2 Extent of landscaping

All parts of the lot not built on or paved that are visible from a front or side street or rear laneway must be well maintained. Garden beds are to contain organic or pebble mulch.

Your garden must be completed within 1 year of Stockland receiving your certificate of occupancy.


Stockland encourages you to landscape and maintain the nature strip in front of your home.

4.3 Extent of hard paving

Impermeable hard surface materials must not exceed 40% of the front garden area including the driveway and front path.

A minimum softscape area of 60% of the total front garden area is to be installed. The softscape should consist of turf, garden beds and permeable surface materials including decorative stone aggregate or pebbles.

At least 30% of the softscape area must consist of planted garden bed. Avoid the use of prohibited invasive weed species.

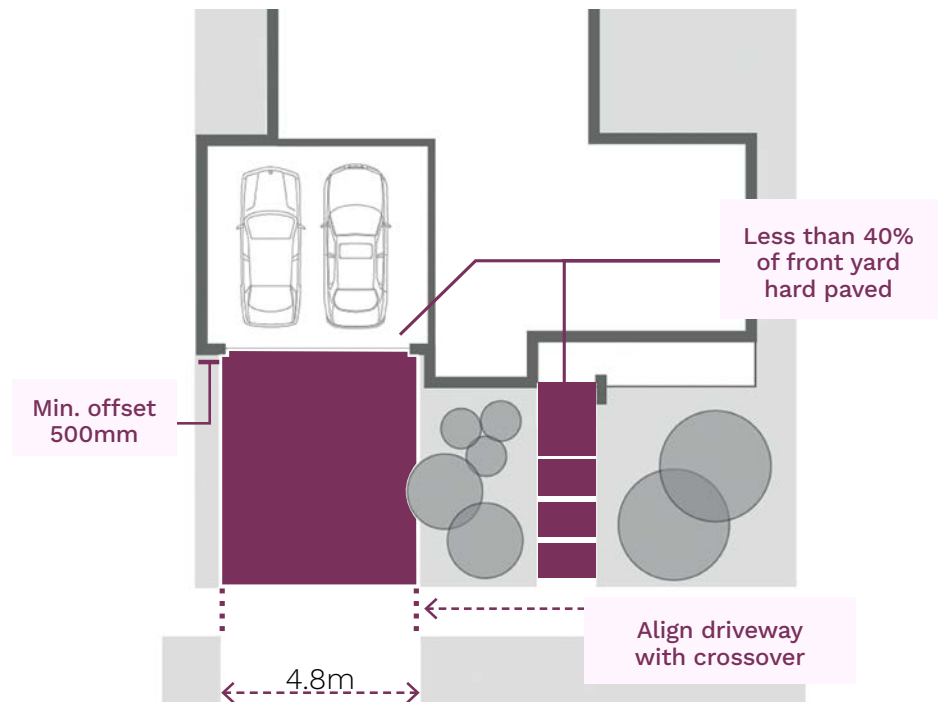

4. Front garden landscape



4.4 Landscape materials

Grass lawn (pre-grown turf) must be a warm season turf variety. The lawn should be maintained and regularly edged to present neatly. Grass is to be installed on a minimum 100mm depth of suitable topsoil.

Minimum 200mm depth of suitable topsoil is to be installed to all garden bed areas. Garden bed areas are to include an 80mm depth of mulch to retain moisture within the soil and suppress weed growth.

4.5 Plant species

All plants are to be selected from the plant species list derived from Council's Landscape Design Guidelines found on City of Melton's website.

Plant species to be used in front gardens are to be hardy, appropriate to the site and have reasonable drought tolerance to reduce the need for irrigation.

4. Front garden landscape



4.6 Driveways

The driveway is to be shown on the house plans submitted to Stockland for approval.

The driveway must be offset a minimum of 500mm from the nearest side boundary.

Driveways must align with the crossover provided by Stockland and be constructed within 1 year of Stockland receiving your Certificate of Occupancy.

Acceptable driveway materials are:

- Stamped or coloured concrete;
- Brick, slate or natural stone pavers;
- Exposed aggregate concrete.

Plain concrete driveways (in light-grey 'standard' concrete) are prohibited.

The driveway width should be the same width as the garage door and may taper as it approaches the front boundary so that it generally matches the width of the cross over.

Only one driveway is permissible per allotment.

4.7 Retaining walls

The vertical face of any retaining wall cannot be more than 1.2m in height, otherwise it must be stepped back.

Retaining walls which abut a street must be constructed of stone or rendered masonry, in line with the village character and to the satisfaction of Stockland's Design Team.





5. Fencing and boundaries

5.1 General requirements

Stockland does not provide fencing. Fencing design drawings must be submitted for approval by Stockland's Design Team.

Fencing other than optional front fencing is to be constructed prior to you moving in to your home.

Pre-existing fencing is not to be removed for any reason without prior written consent from Stockland's Covenant Administrator.

5.2 Optional front fences


Front fences are permitted where they:

- Complement the style and colour scheme of the home
- Are no higher than 1.2m
- Are 50% transparent
- Return along the side boundaries to connect back to the side fences or walls of your home. For corner lots, where there is a side street stepped fence, the front fence must return to connect to the stepped fence return.
- Have been approved by Stockland

If an adjoining neighbour has already built a Stockland approved front fence, your fence will not have to return along the adjoining side boundary.

If you choose to fence the front of your lot, you must submit fencing layout and design drawings for approval by Stockland before commencing construction.

Chain mesh or chain link fencing systems will not be approved.

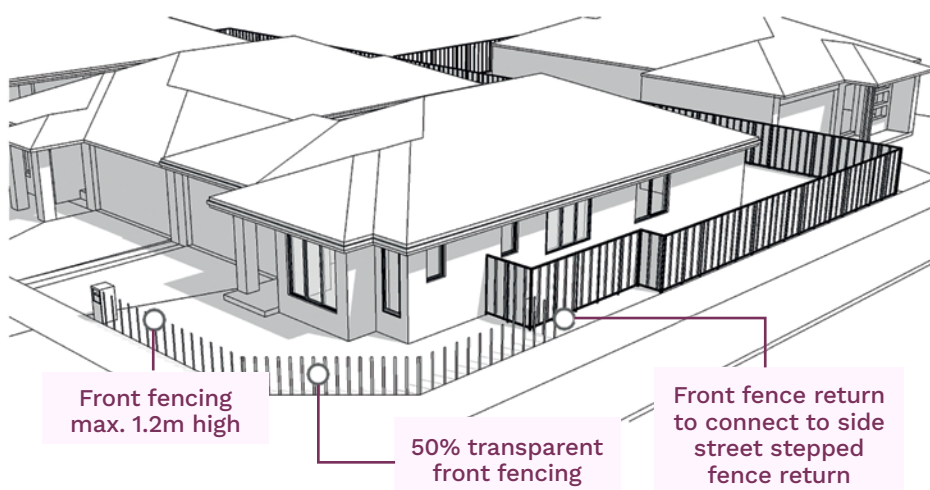

✓ Front fencing complements style and colour scheme of home



✓ Front fence 50% transparent



✗ Front fence not transparent and does not complement the style and colour scheme of the home


5. Fencing and boundaries



5.3 Mandatory side and rear fencing

The following fencing standard is required:

- Be constructed of 1.8m high pre-coated metal sheeting panels (eg. Colorbond®) in 'Woodland Grey®' colour or coloured to match
- Acceptable fencing profiles include Lysaght's Neetascreen or Stratco's Superdek ranges, or similar profiles approved in writing by Stockland's Design Team
- Be returned at 90 degrees to the home, to connect with the side of the home or garage wall at least 2.0m behind the nearest front facade
- Continue to the front of the lot if a side boundary forms the rear boundary of an adjoining lot unless otherwise specified

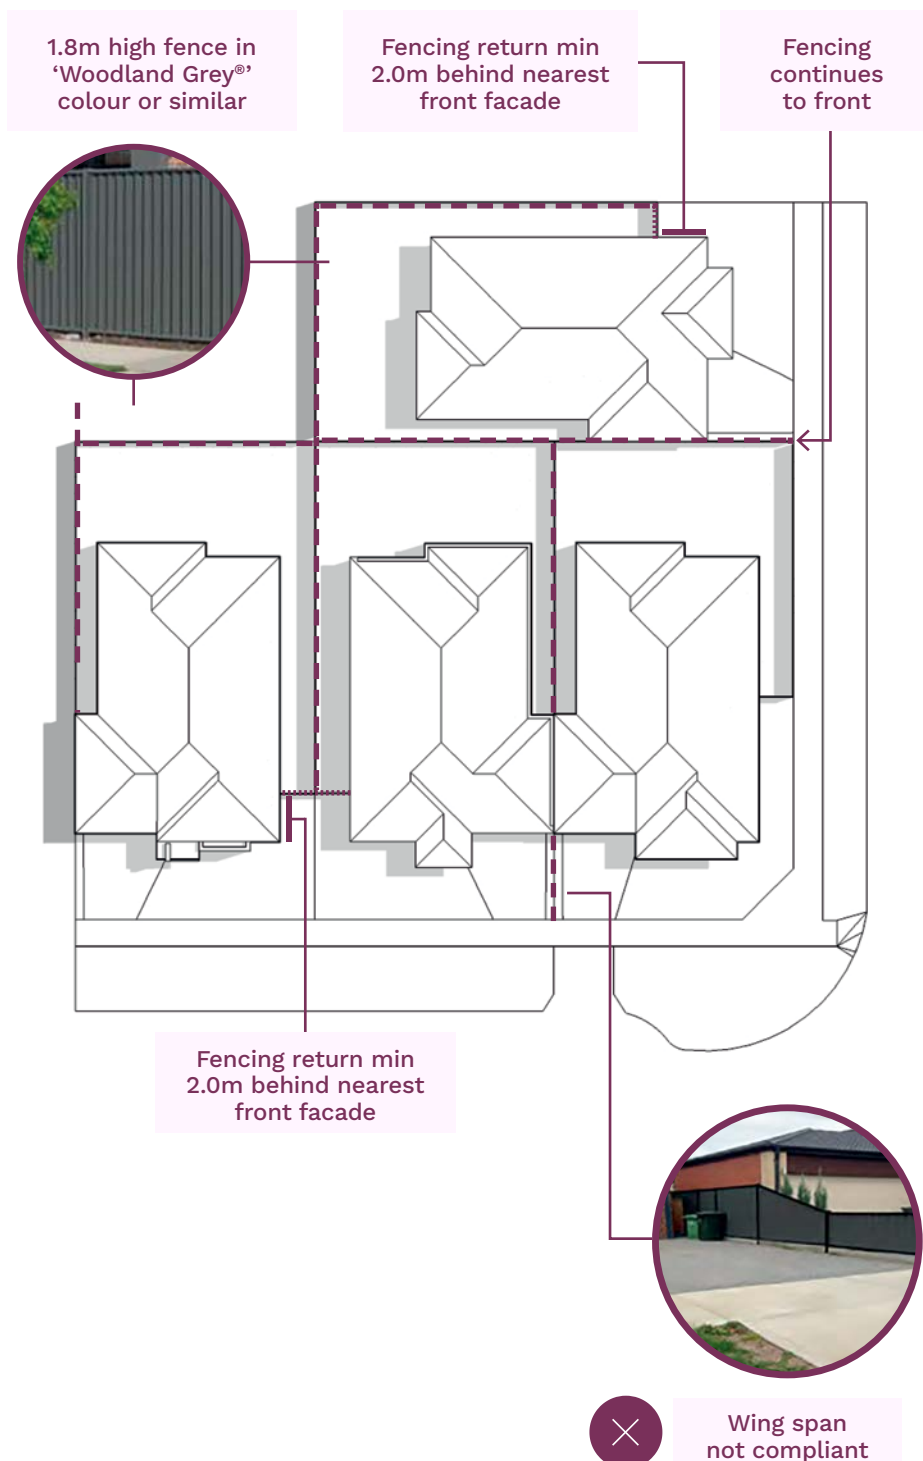

5. Fencing and boundaries




5.4 Mandatory side street fencing to corner and rear access lots


The following fencing standard is required:

- Be constructed of 1.8m high pre-coated metal sheeting panels (eg. Colorbond®) in 'Woodland Grey®' colour or coloured to match
- 100 x 100mm expressed posts, capping and 150mm plinth detail in black
- Acceptable fencing profiles include Lysaght's Neetascreen or Stratco's Superdek ranges or similar profiles approved in writing by Stockland's Design Team
- Not exceed 60% of the length of the side boundary taken from the rear boundary
- Option to have stepped fence with landscaping up to a maximum of 4m from the nearest front corner building line
- On sloping sites fences should be stepped
- All fencing shall be set true and plumb


Fences on corner lots must not extend beyond the point indicated on the relevant council approved building envelope plan contained in your MCP.

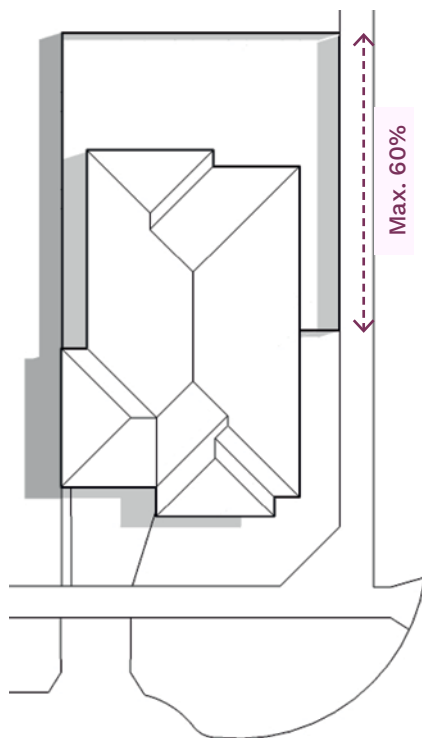


Side street fencing max. 60% of length of side boundary

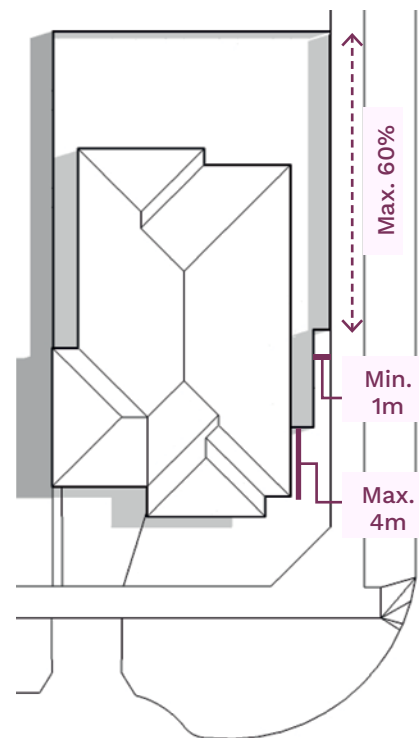


Option side street stepped fencing with landscaping

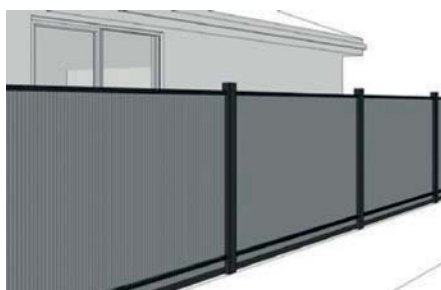

✓ Corner Lot - Side Street Fencing

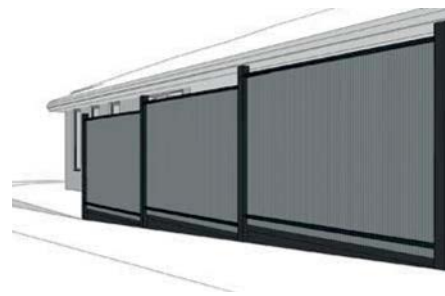

✓ Sloping Site - Stepped Fence

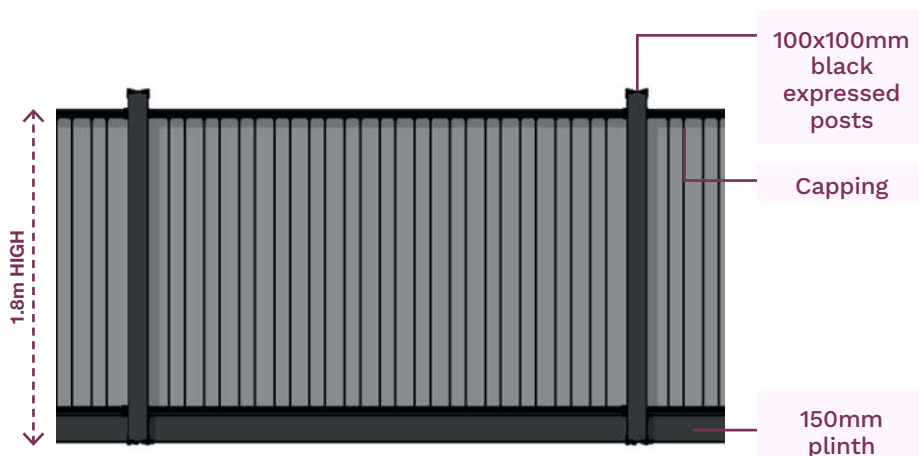

Fence detail



6. External elements


6.1 General requirements

Any additions, fixtures, equipment, sheds, outbuildings or pergolas must be located to the rear of your home out of sight from your street or any public reserve.

This includes (but is not limited to) satellite dishes, external hot water services, solar hot water systems with roof-mounted tanks, water tanks, spa pumps, heating and cooling units, rubbish disposal containers, rainwater tanks, and washing lines, solar pool heating coils.

Solar panels for heating water or generating energy are exceptions to this requirement.

North-facing solar panels should follow the roof pitch to minimise visibility from the street.

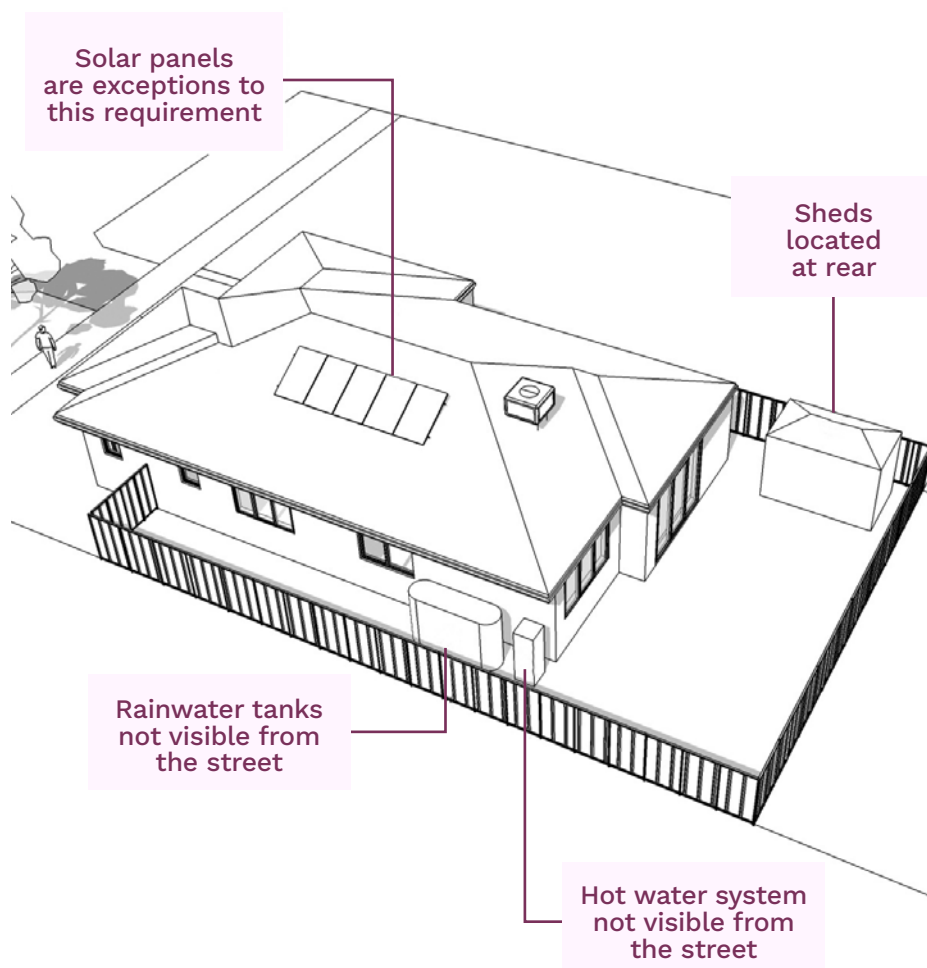

6. External elements



6.2 Evaporative cooler units

Evaporative cooler units must be the low profile “contour” type and the same colour as your roof. The units must be located at the rear half of the roof, and located so that they are generally not visible from the street or any public reserves.

6.3 Exposed plumbing

Exposed plumbing must not be visible from the front or side street or neighbouring public reserves.

This excludes gutters and downpipes.


6.4 Sheds, outbuildings, pergolas

Any shed, outbuilding or pergola that is:

- Greater than 10m²;
- Set forward of your home’s primary and/or secondary elevation;
- Visible from the public realm;
- and more than 3m in height above natural ground level; must complement the finish of your home and be approved by Stockland.

6.5 Letterboxes

Letterboxes must be located at the front of the property, positioned on the boundary next to the driveway.

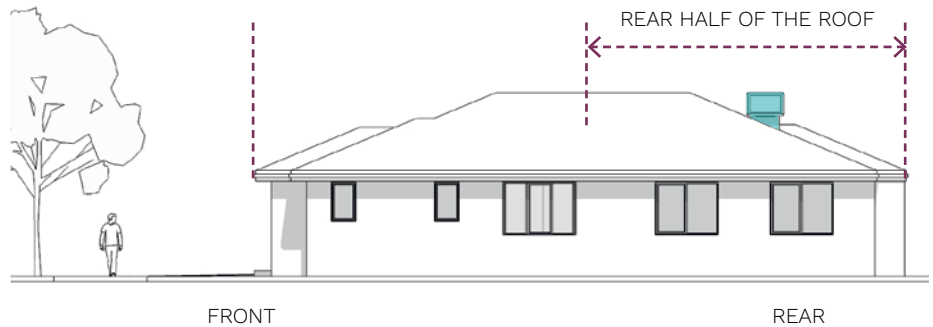

Evaporative cooler units must be located at the rear half of the roof



✗ Non-compliant evaporative cooler unit located at side of roof and above roof ridgeline



✗ Non-compliant evaporative cooler unit located at front of roof and above roof ridgeline



7. Environmental sustainability

Homes should be developed with a focus on reducing energy, waste and water needs and usage for homeowners. Design Guidelines should include the following energy efficiency, building orientation and solar access requirements.

7.1 Energy efficiency and lighting

All dwellings are encouraged to be designed and built to achieve a 10–20% reduction in greenhouse gas emissions in line with the relevant government regulations.

It is encouraged that all internal light fittings such as down lights, pendants, wall mounts etc allow for compact fluorescents or LED.

External light fittings must not result in excessive light spill.

LED



7.2 Passive design


Locate living spaces to the north of the dwelling to facilitate solar access in winter months.

Where possible, provide adequate shading such as retractable shading devices, trees, tinted glass etc. to prevent summer solar access.


Where possible, locate private open space on the north side of the allotment and avoid being located along a primary frontage.

If possible, zone dwelling layout to enable main living areas to be separately heated and cooled.

NORTH

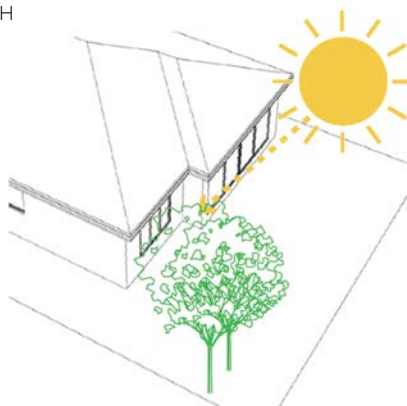

WATER

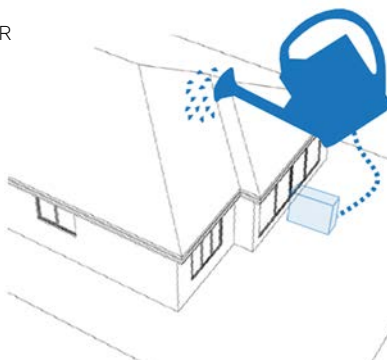

7.3 Water efficiency

All dwellings are encouraged to be connected to a rainwater tank.

Reducing energy, waste and water needs and usage, increasing comfort and reducing running costs for homeowners.

A photograph of a young couple embracing. The man, with dark hair, is wearing a blue and white striped shirt and is holding a set of keys with a red ring and a white house-shaped tag. The woman, with blonde hair, is smiling and wearing a maroon top. They are standing in front of a window with bright light coming through.

Design approval checklist

Design approval checklist



Site plan

1:200 or 1:100 scale

- ☐ Existing and proposed contours
- ☐ Proposed floor levels
- ☐ All setback dimensions to boundaries
- ☐ Fencing (including dimensions of fence return setbacks, stepped fencing, side street boundary fencing, etc.)

Floor plan

1:100 scale

- ☐ Internal layout
- ☐ Dwelling areas
- ☐ Dimensions (including setbacks, articulation, porch, etc.)
- ☐ Ancillary fixtures and equipment (eg. rainwater tanks, hot water systems, etc.)
- ☐ Sheds, outbuildings, pergolas, etc.

All elevations

1:100 scale

- ☐ External materials and colours
- ☐ Proposed floor levels and building heights from natural ground level
- ☐ Eave dimensions
- ☐ Roof pitch
- ☐ Sheds, outbuildings, pergolas, etc.

Sections

1:100 or 1:50 scale

- ☐ Built form and natural ground level
- ☐ Site cut/fill
- ☐ Ceiling heights
- ☐ Retaining walls

External materials & colours schedule

- ☐ Wall cladding material and colour
- ☐ Roof material and colour
- ☐ Gutters, fascias, downpipes colour
- ☐ Window and door frames colour
- ☐ Decks, verandahs, etc.
- ☐ Fencing material and colour
- ☐ Driveway material and colour

Landscape plan

1:100 scale

- ☐ Plant list, including species and sizes
- ☐ Front fencing details, material and colour
- ☐ Driveway material and colour
- ☐ Paving or hardscape material and colour
- ☐ Retaining walls

Mt. Atkinson Sales & Information Centre

1 McKinley Drive, Truganina

P: 13 52 63

stockland.com.au/mtatkinson

stockland.com.au

Stockland Development Pty Ltd

Level 36, South Tower, Rialto,

525 Collins Street,

Melbourne Vic 3000

P: 03 9095 5000

F: 03 8684 5000



Scan for website

All details, images, and statements are based on the intention of, and information available to, Stockland as at the date of publication December 2023 and may change due to future circumstances. All images and photographs are conceptual and indicative only. An approval issued by Stockland under these Design Essentials is not an approval or certification from the local council, from an accredited certification authority or under the requirements of any legislation. Any building plans submitted to Stockland are not checked by Stockland for compliance with structural, health or planning requirements, or for the suitability of the building for your intended use. Stockland reserves the right to approve designs and works which do not comply with these Design Essentials where considered to be of merit, and to vary, relax or waive any of the requirements in this document, at its absolute discretion. If Stockland exercises any of these rights, this will not set a precedent or imply that the same or similar approval will be repeated by Stockland in the future.